


FIRST FLOOR PLAN
SCALE: 1/4"=1'-0"

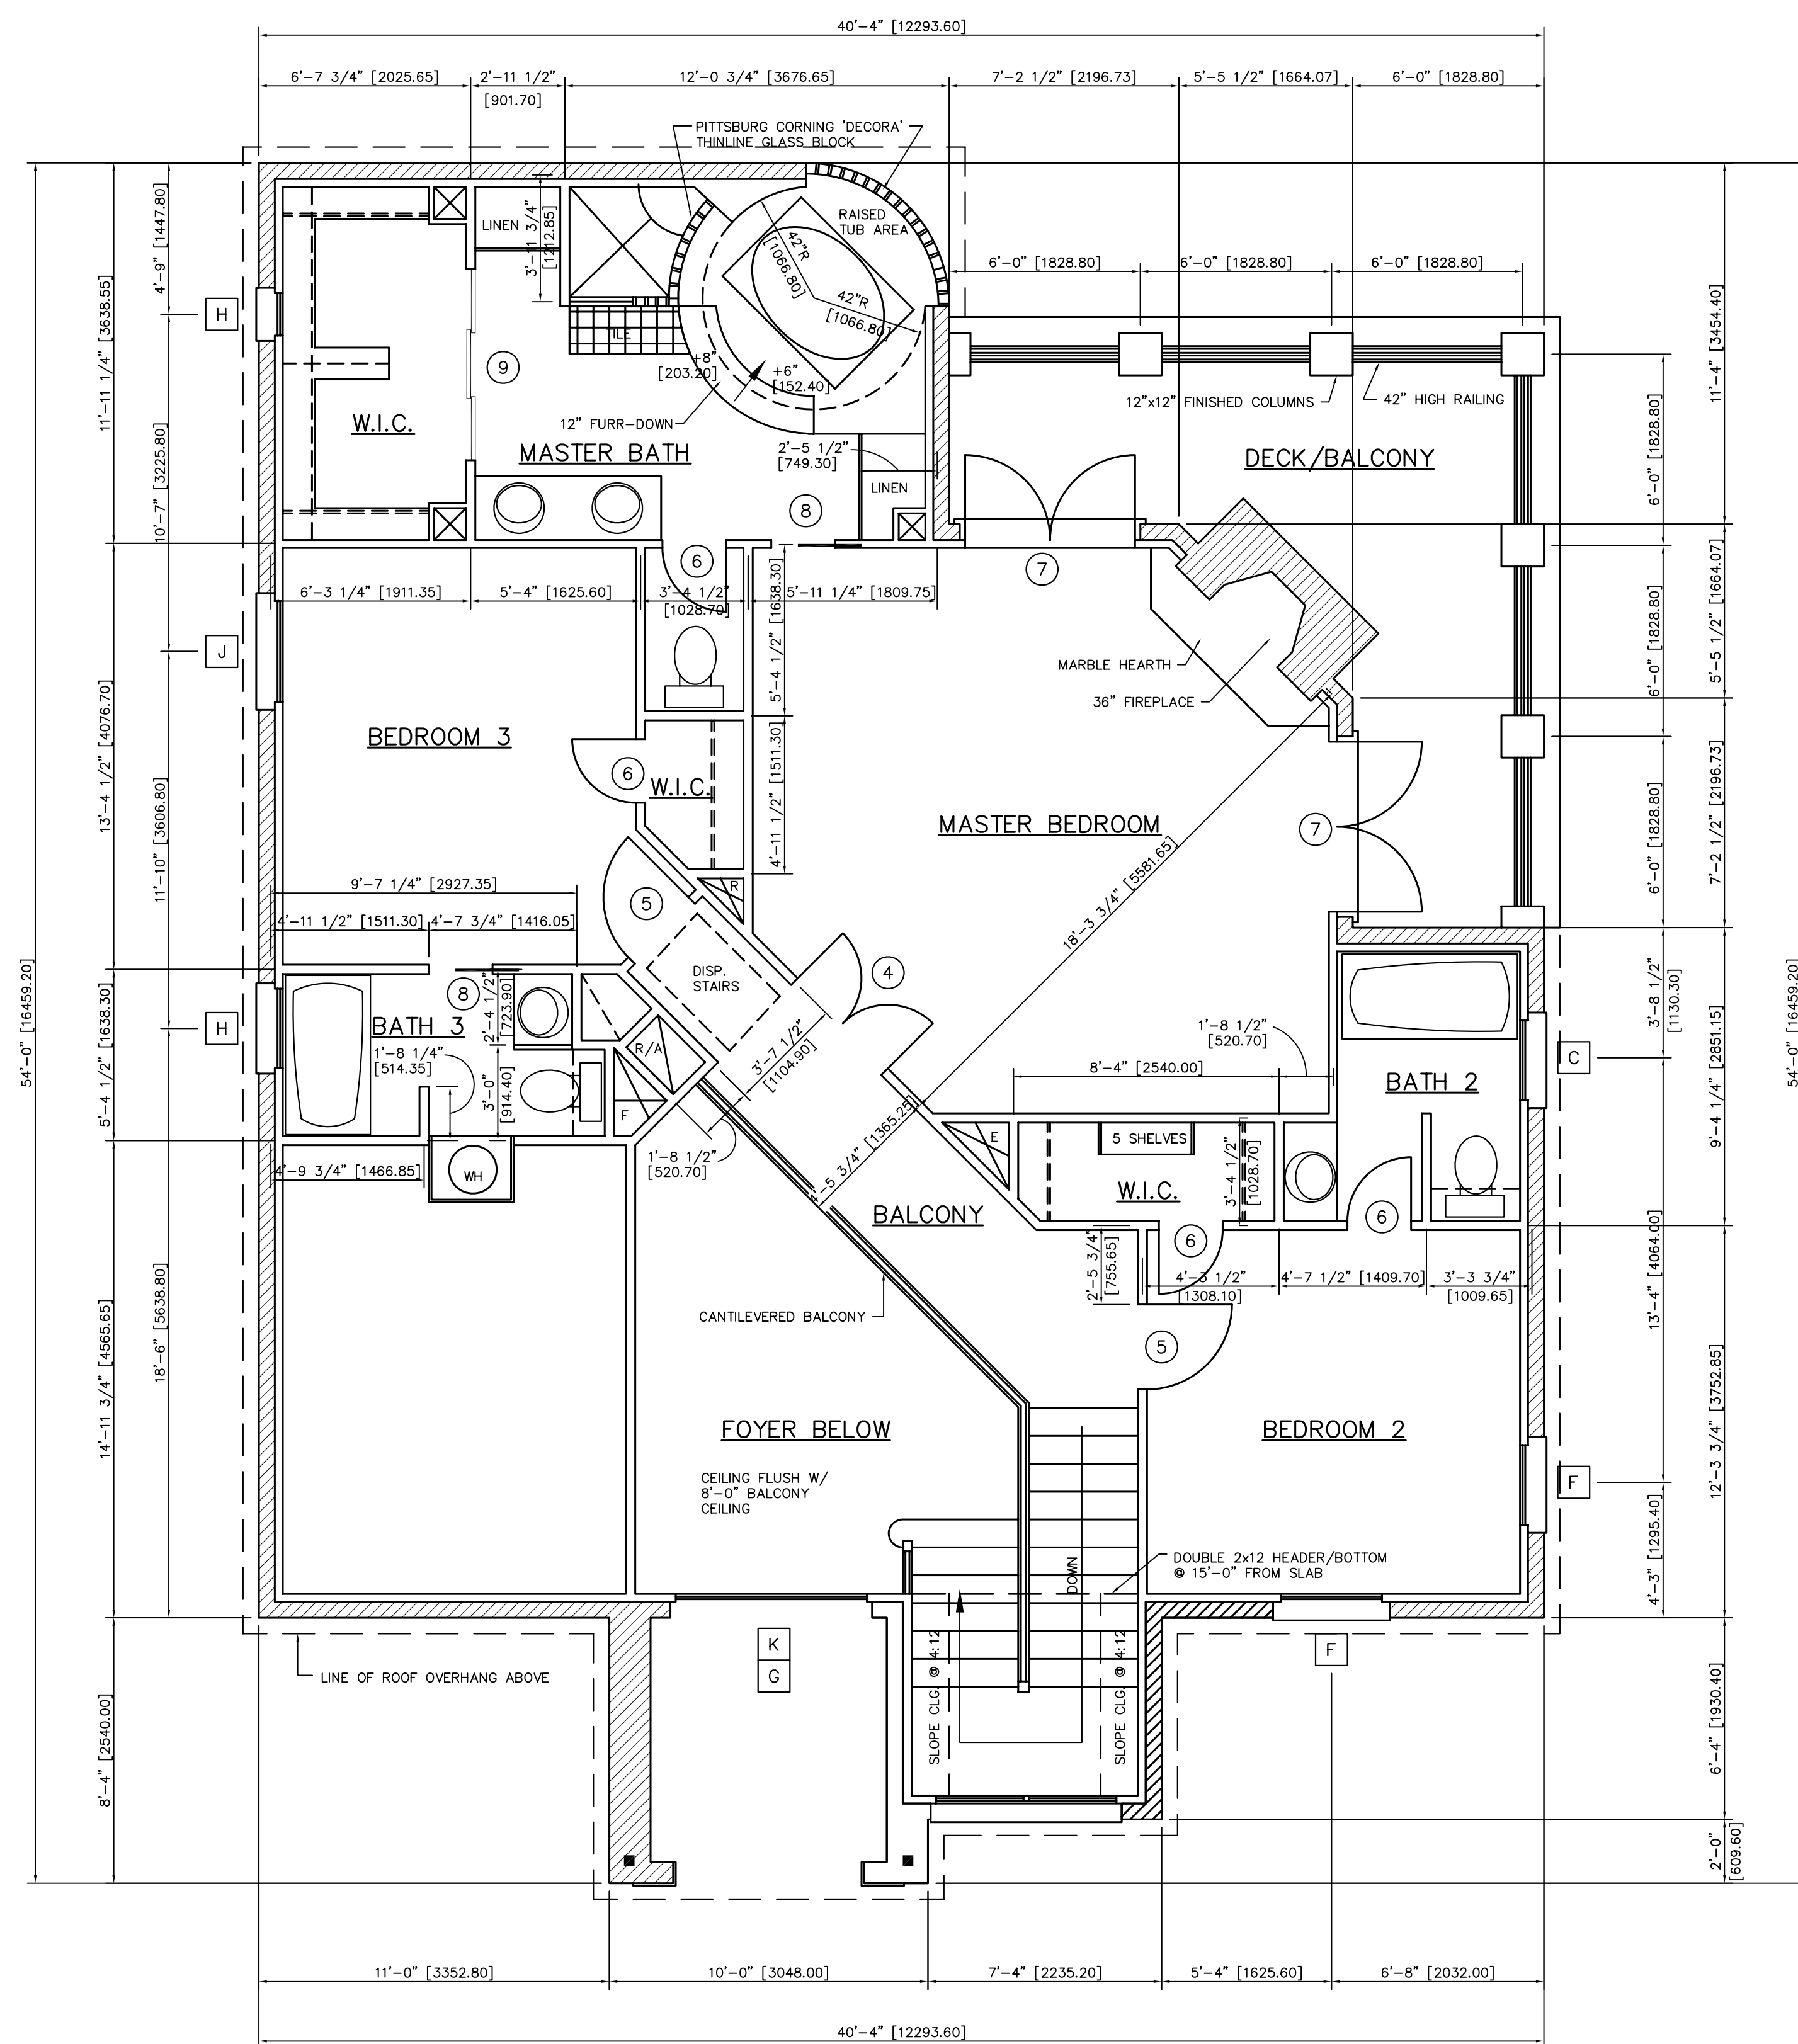

SECOND FLOOR PLAN
SCALE: 1/4"=1'-0"