



PROPOSED CLASSROOM EXPANSION
2nd FLOOR PLAN

HOLY TRINITY GREEK ORTHODOX CHURCH
WESTFIELD, NEW JERSEY

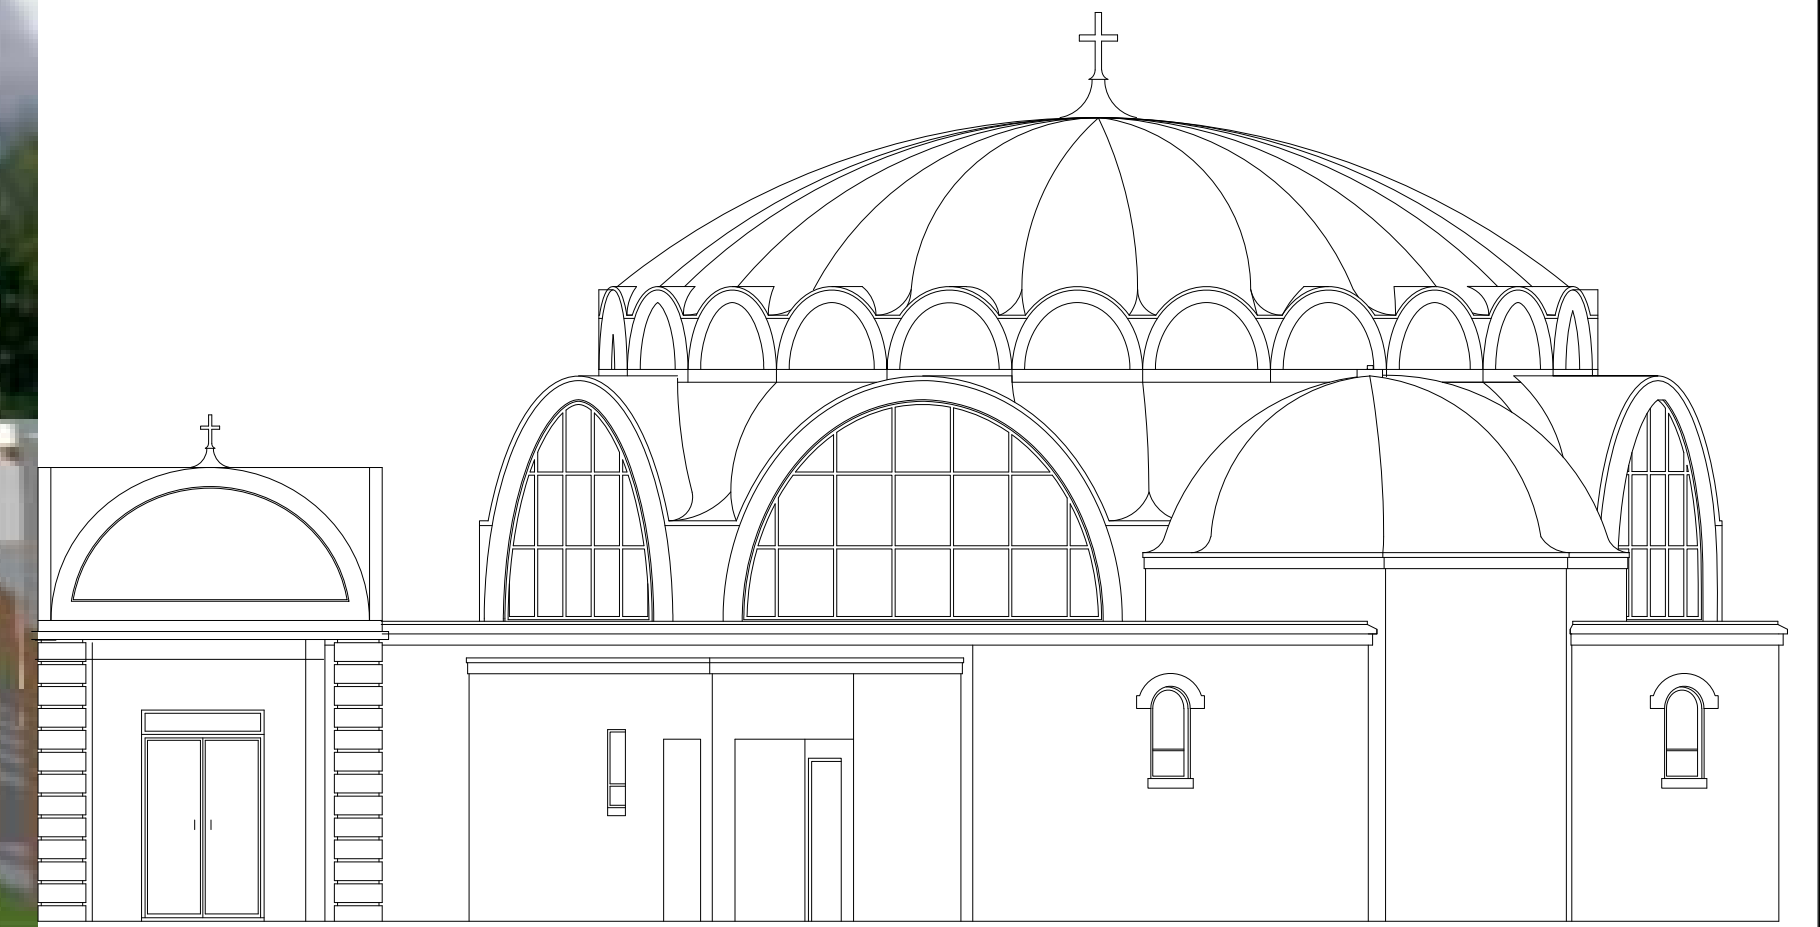

REAR ELEVATION

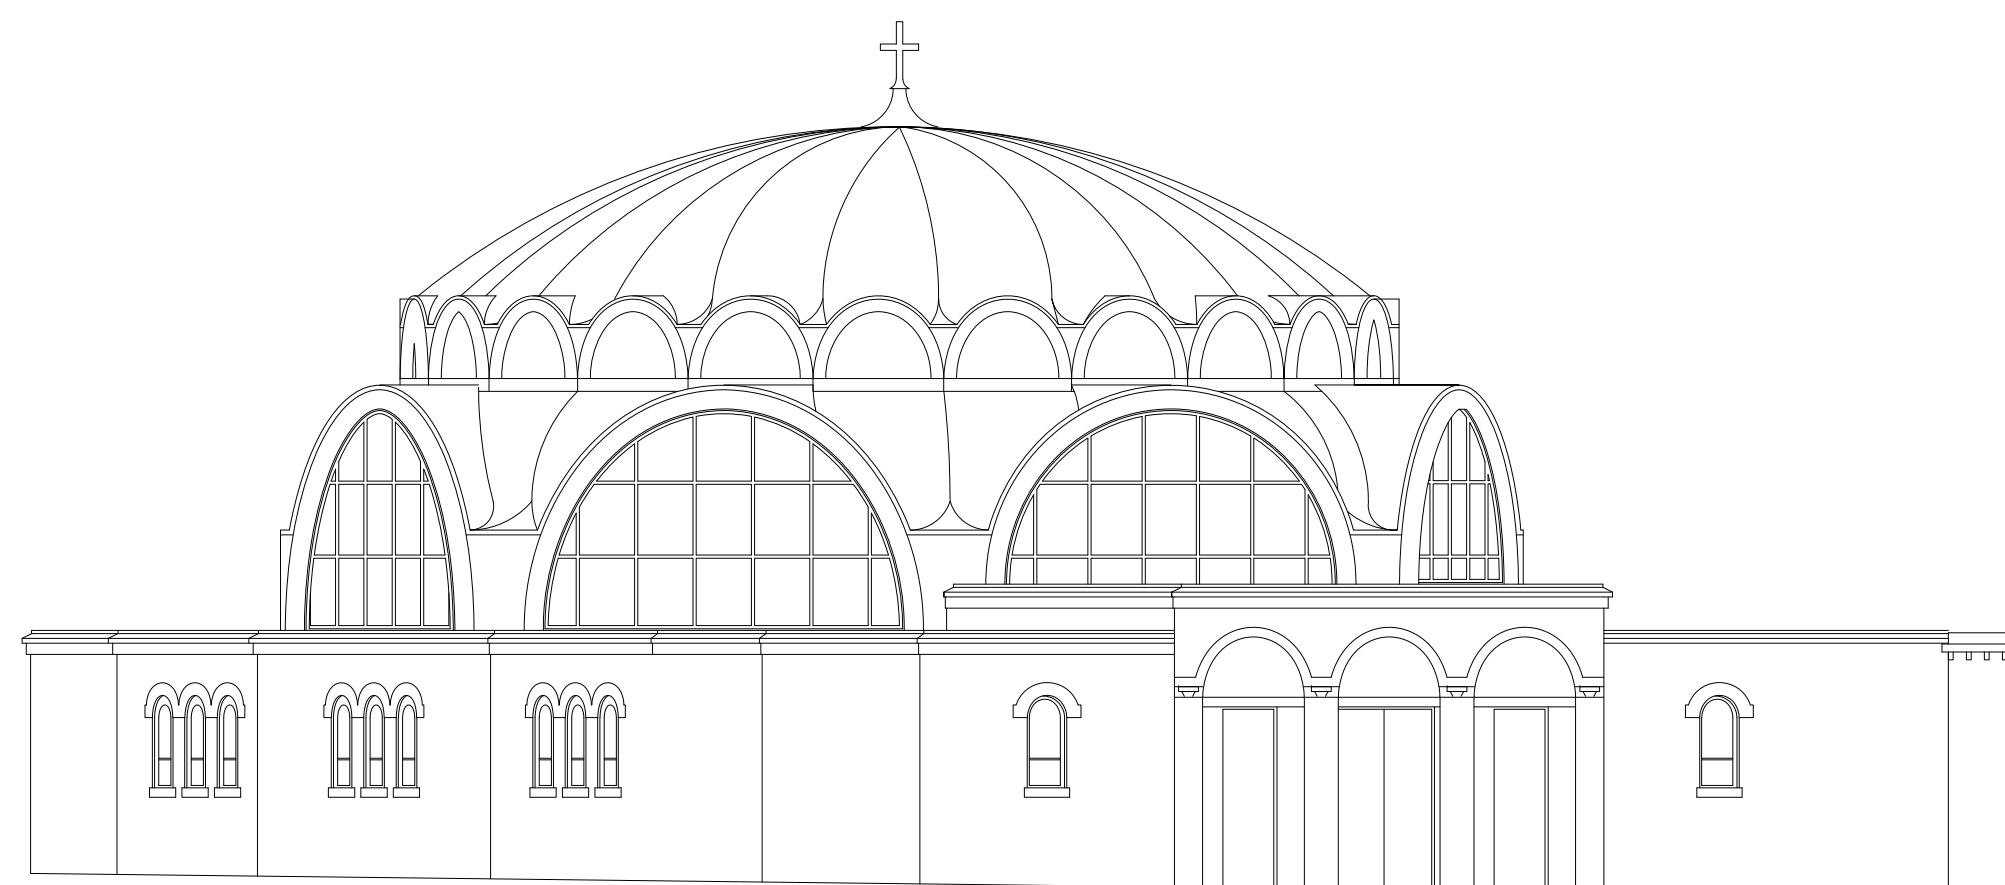

FRONT ELEVATION

HOLY TRINITY GREEK ORTHODOX CHURCH

WESTFIELD, NEW JERSEY

prepared by:
*B*evLynn
Designs

for:
CRANE Associates, P.C.
engineers / architects
140 Mountain Avenue Springfield, NJ 07081